

GEOMETRIK ING d.o.o.

za obavljanje geodetskih poslova

Ante Starčevića 1, 21260 Imotski
Tel.: 021 637 070; Mob.: +385 91 926 4173
E-mail: info@geometrik-ing.hr

IBAN: HR492340009111193614
OIB: 20362757828



Investitor:
SOČO MATE
PUT GLAVINE 14, 21260 IMOTSKI
OIB: 00184703633

Katastarska općina: PROLOŽAC

MBR: 311952
Detaljni list: 9

SKICA IZMJERE

Mjerilo 1:500

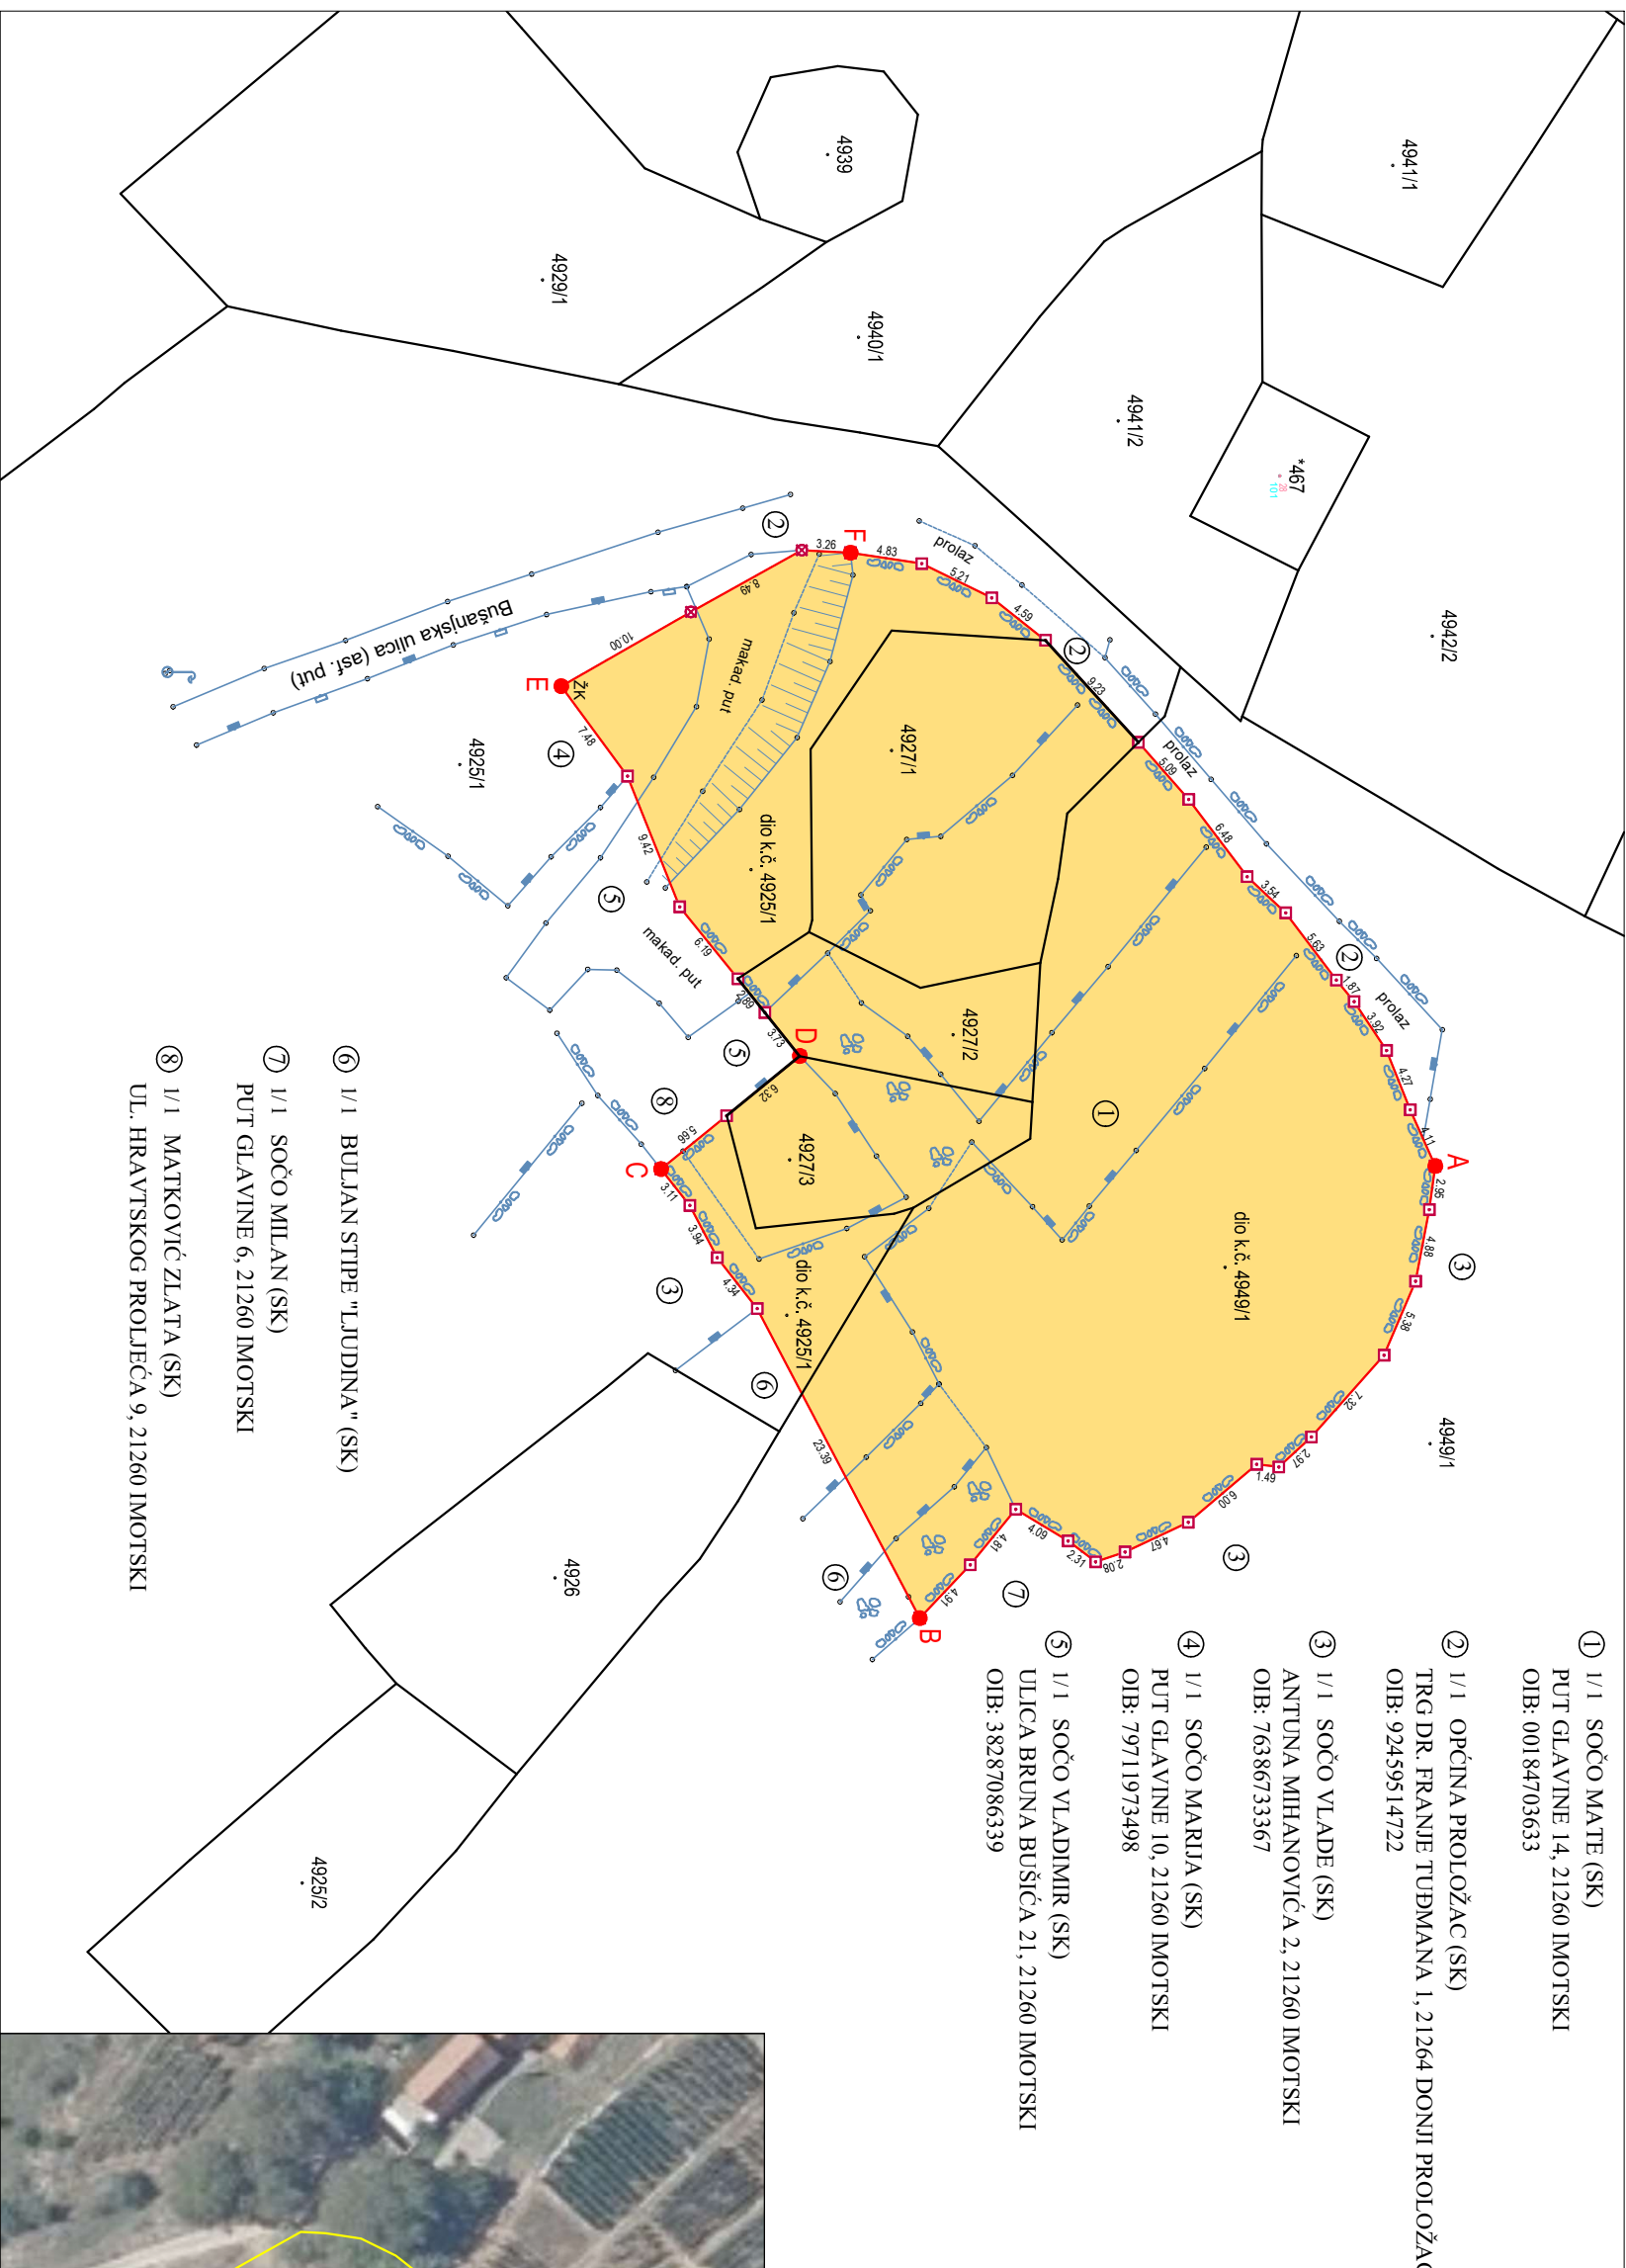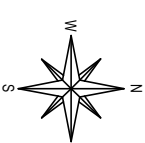

- ① I/I SOČO MATE (SK)
PUT GLAVINE 14, 21260 IMOTSKI
OIB: 001 84703633
- ② I/I OPĆINA PROLOŽAC (SK)
TRG DR. FRANJE TUĐMANA 1, 21264 DONJI PROLOŽAC
OIB: 92459514722
- ③ I/I SOČO VLADE (SK)
ANTUNA MIHANOVIĆA 2, 21260 IMOTSKI
OIB: 76386733367
- ④ I/I SOČO MARIJA (SK)
PUT GLAVINE 10, 21260 IMOTSKI
OIB: 79711973498
- ⑤ I/I SOČO VLADIMIR (SK)
ULICA BRUNA BUŠIĆA 21, 21260 IMOTSKI
OIB: 38287086339
- ⑥ I/I BULJAN STIPE "LJUDINA" (SK)
- ⑦ I/I SOČO MILAN (SK)
PUT GLAVINE 6, 21260 IMOTSKI
- ⑧ I/I MATKOVIĆ ZLATA (SK)
UL. HRAVTSKOG PROLEĆA 9, 21260 IMOTSKI



k. č. zem. 4927/1 = 367 m²
k. č. zem. 4927/2 = 182 m²
k. č. zem. 4927/3 = 142 m²
dio k. č. zem. 4925/1 = 468 m²
dio k. č. zem. 4949/1 = 1301 m²

UKUPNO = 2460 m²

KAZALO:
VIDLJIVA TRAJNA OZNAKA
SUHOZID
BETONSKI ZID
ELEKTRIČNI BETONSKI STUP
ŽIČANA OGRADA
ŽELEZNA OGRADA
PODZID
LOVNA TOČKA ZGRADJE ILI
DRUGE GRADEVINE



Izradio/a:
Ante Kukavica
Imotski, 18. svibnja 2024. godine
Broj predmeta: 53/2024

Odgovorna osoba:
Ante Kukavica, mag. ing. geod. et geointf.