

1152

1109

1110/1

1110/2

1155

1154

1111

1112

1113

1153

1114

3265

1115

1116

1117

1118

1119

1120

1121

1148/1

1109

1107


3267/2

3275/2

1118

19

593/2

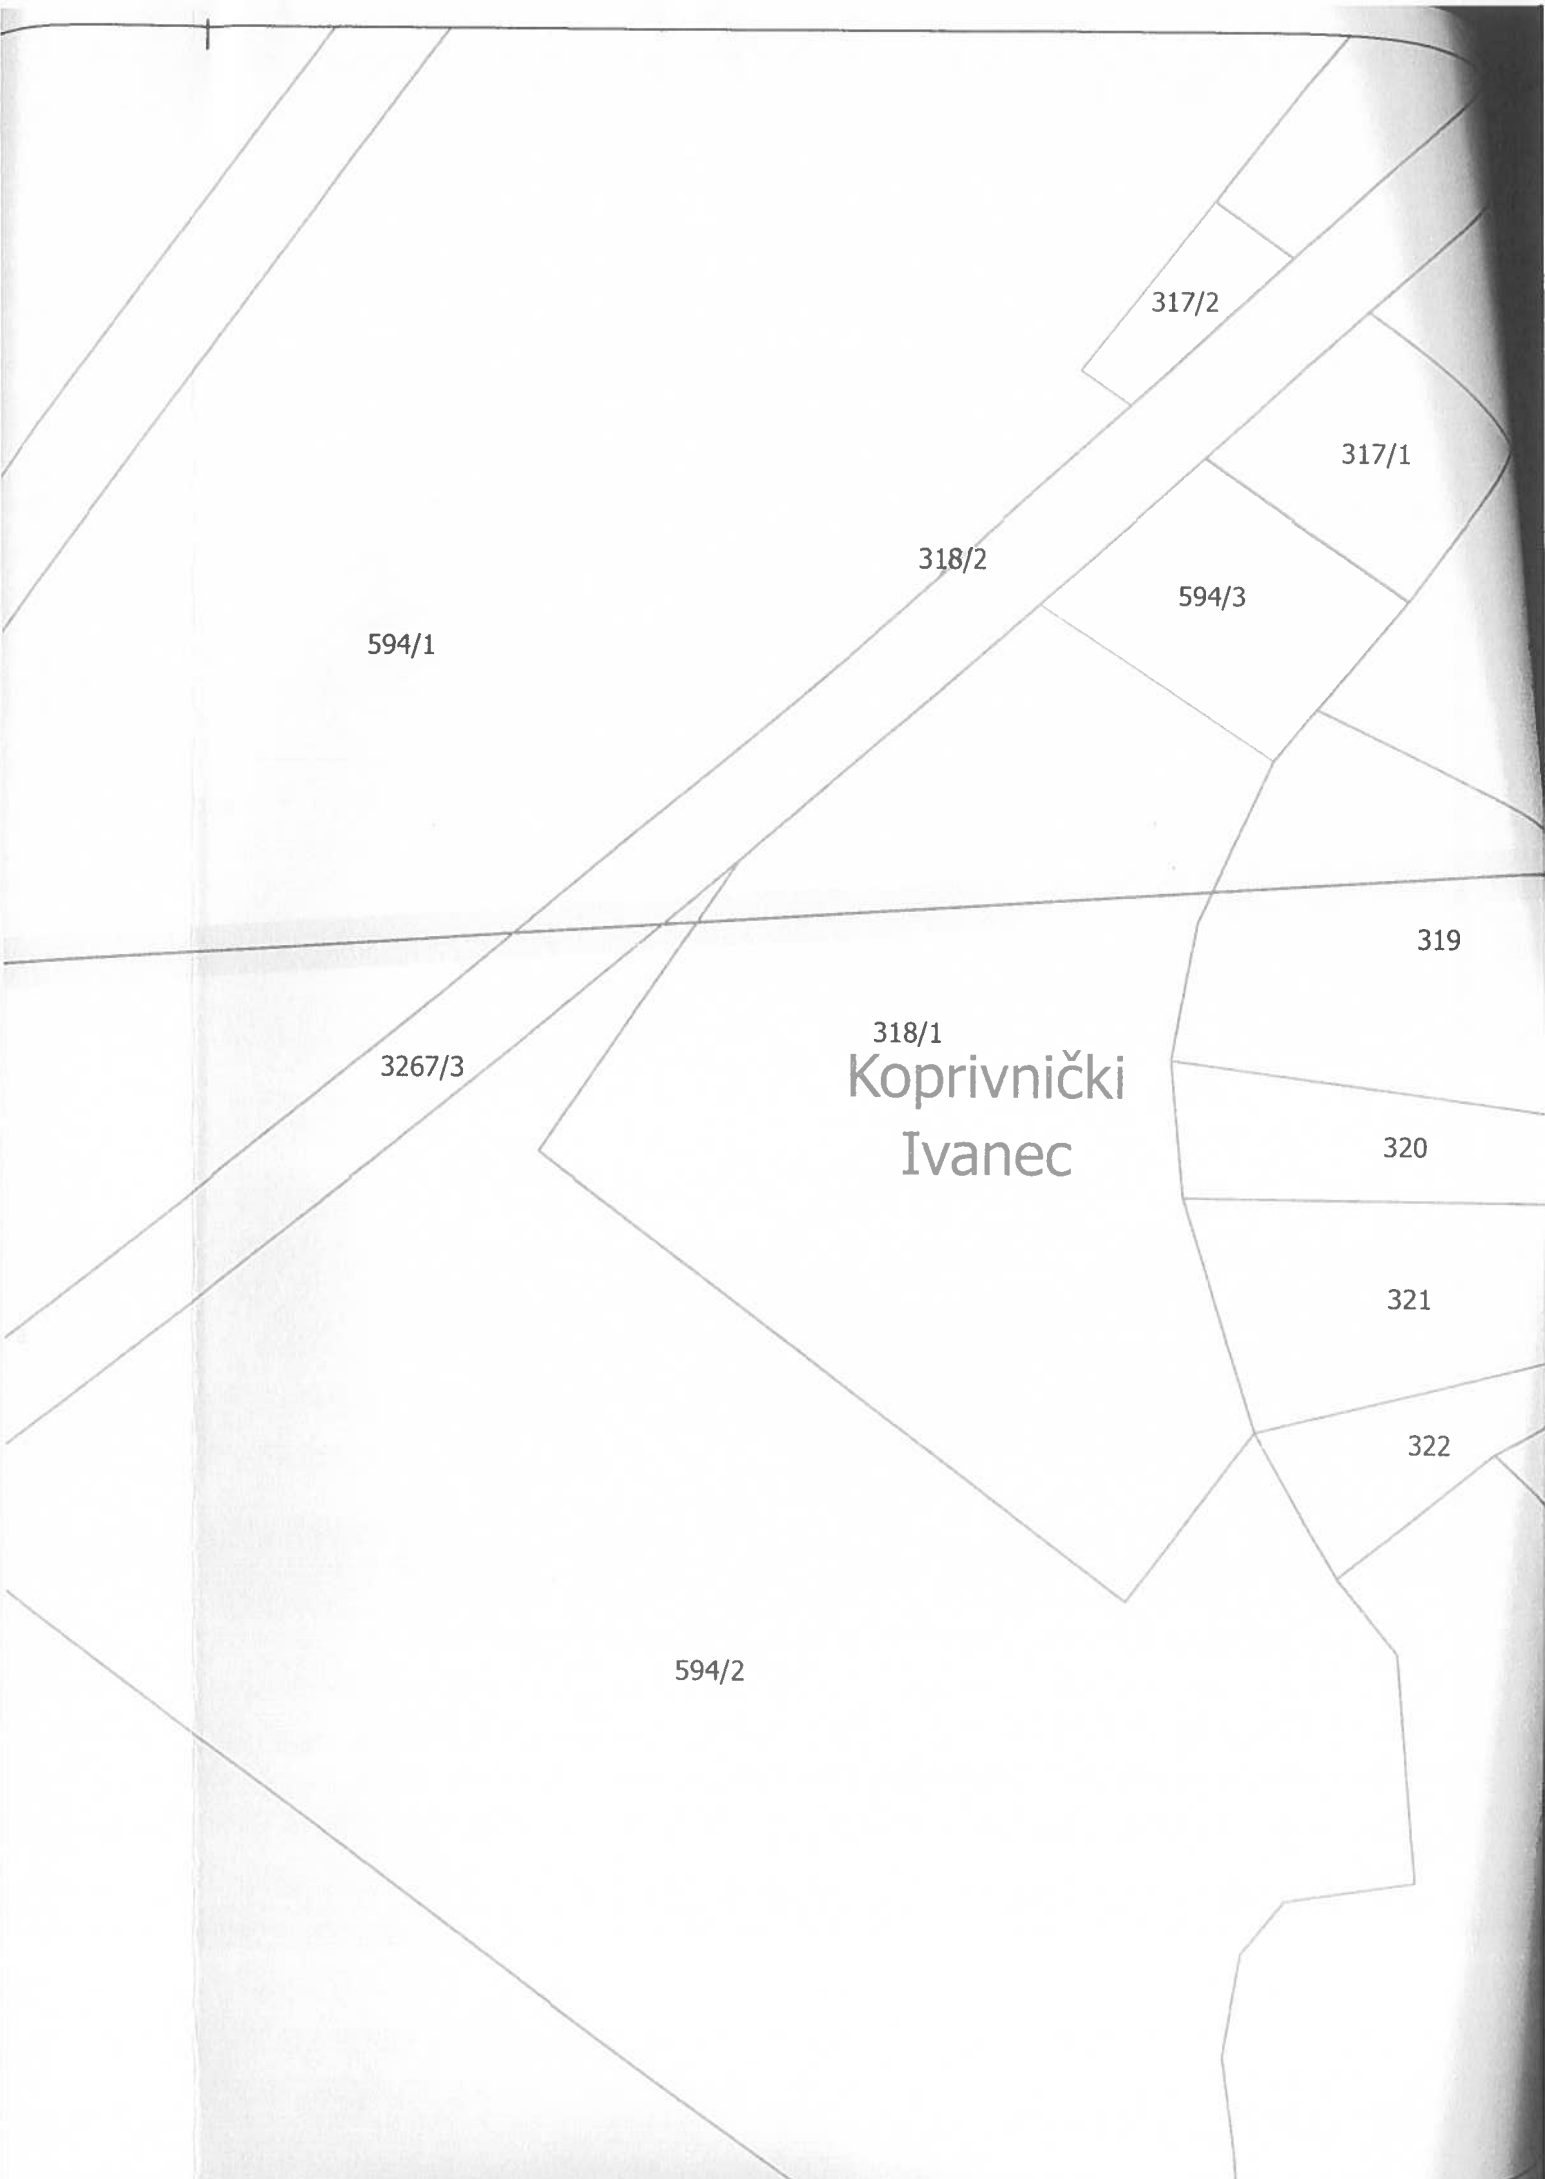

317/2

317/1

318/2

594/3

594/1

319

318/1
Koprivnički
Ivanec


3267/3

320

321

322

594/2

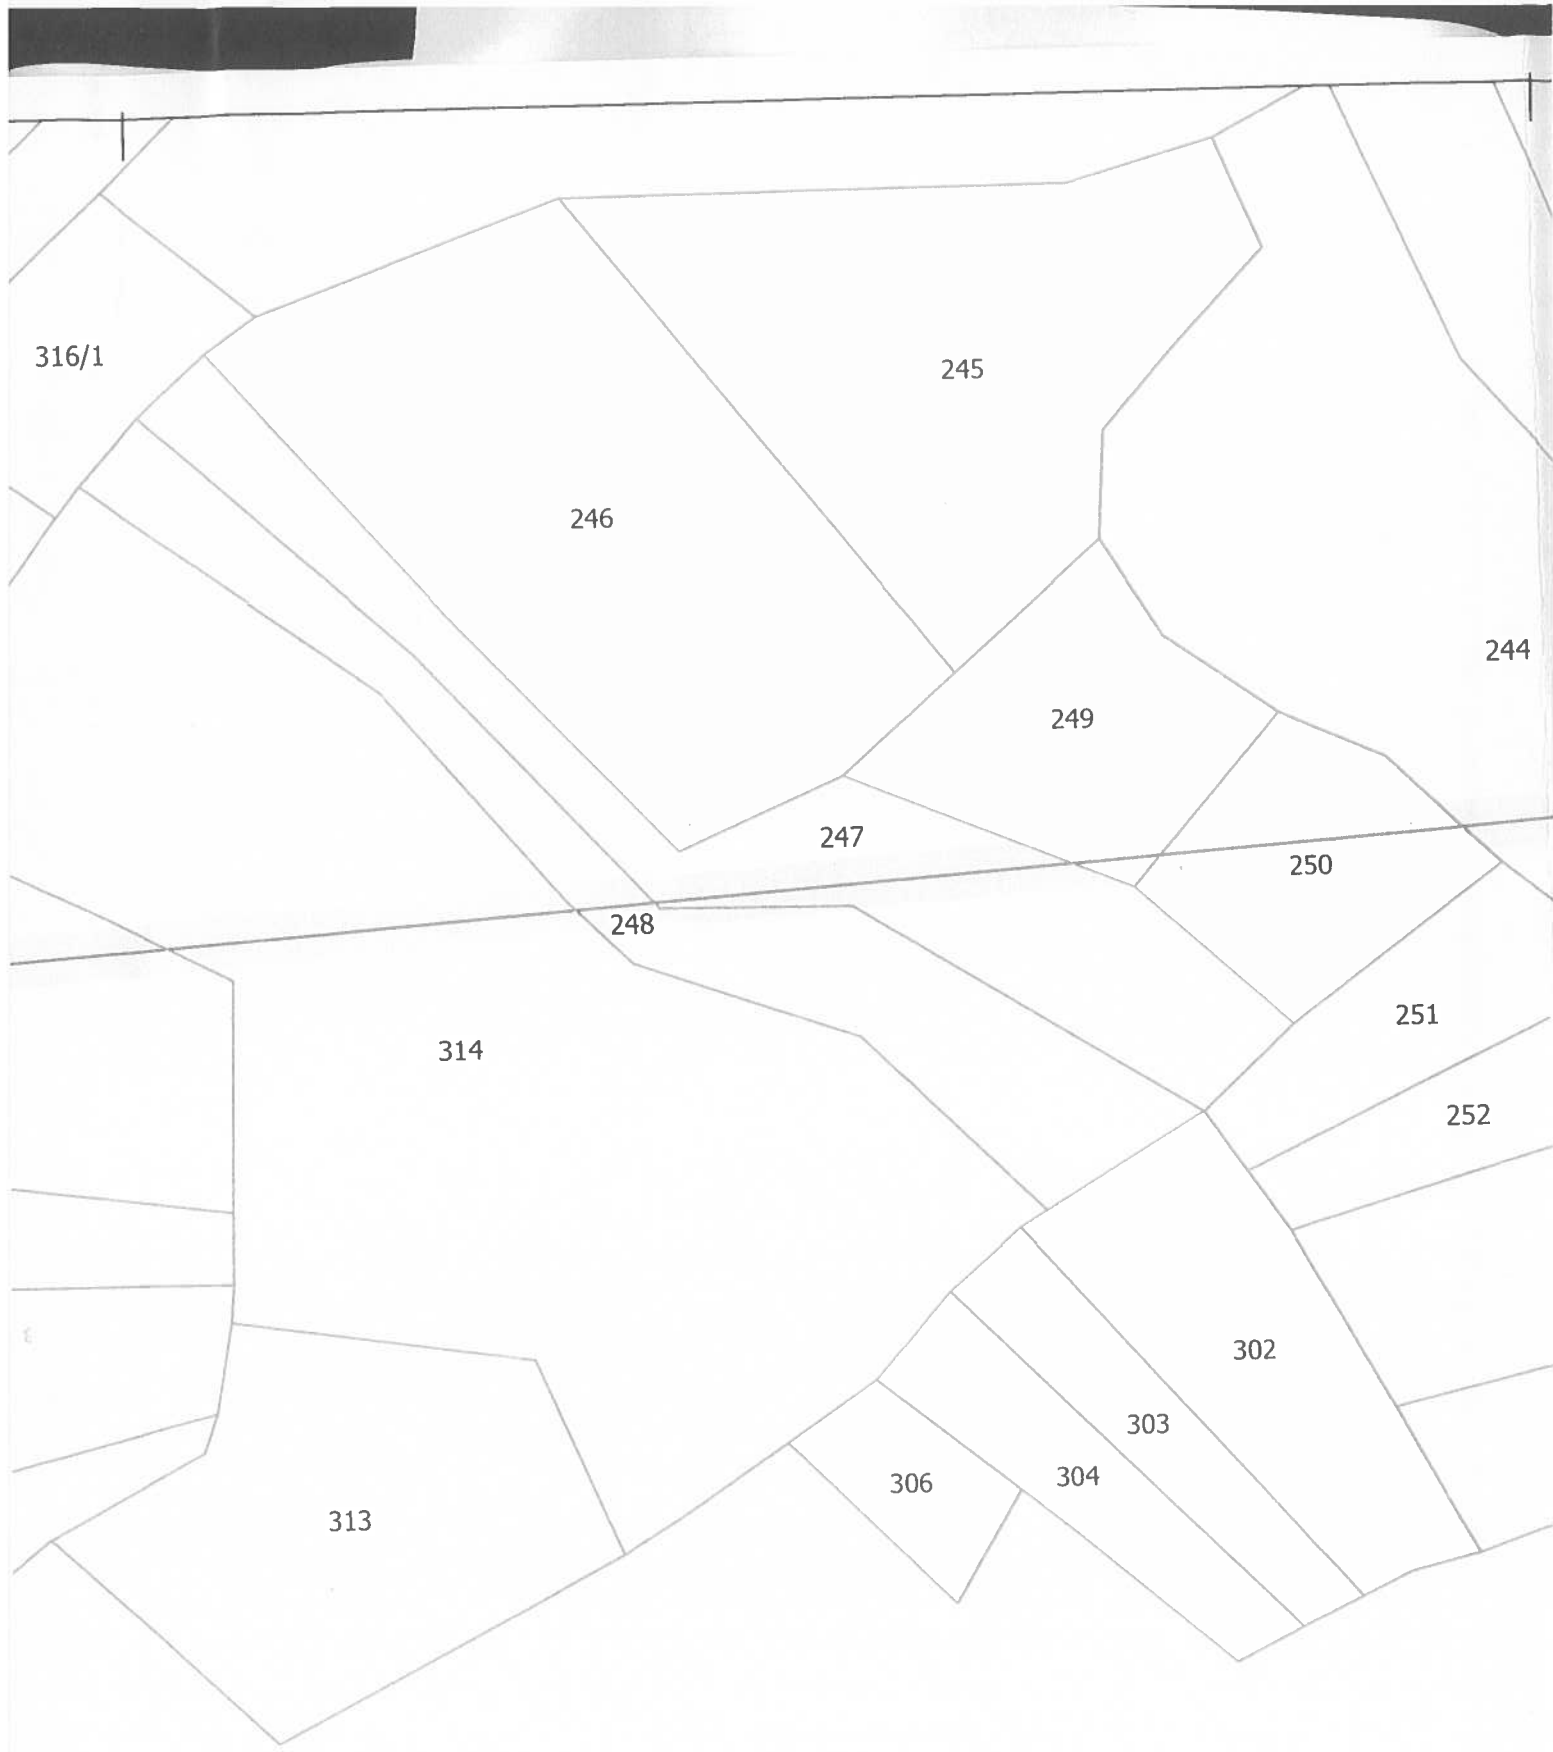



- Naftovod
- Katastarska općina
- Pravo služnosti

JADRANSKI NAFTOVOD d.d. ZAGREB, Miramarska cesta 24 TEHNIČKI SEKTOR Služba geodetskih poslova		 JANAF
SADRŽAJ: K.O. Koprivnički Ivanec		
IZRADIO: Vladimir Šajnović geo. teh.		
DATUM: 28.11.2023.	MJERILO: 1:1.500	Karta: 8