


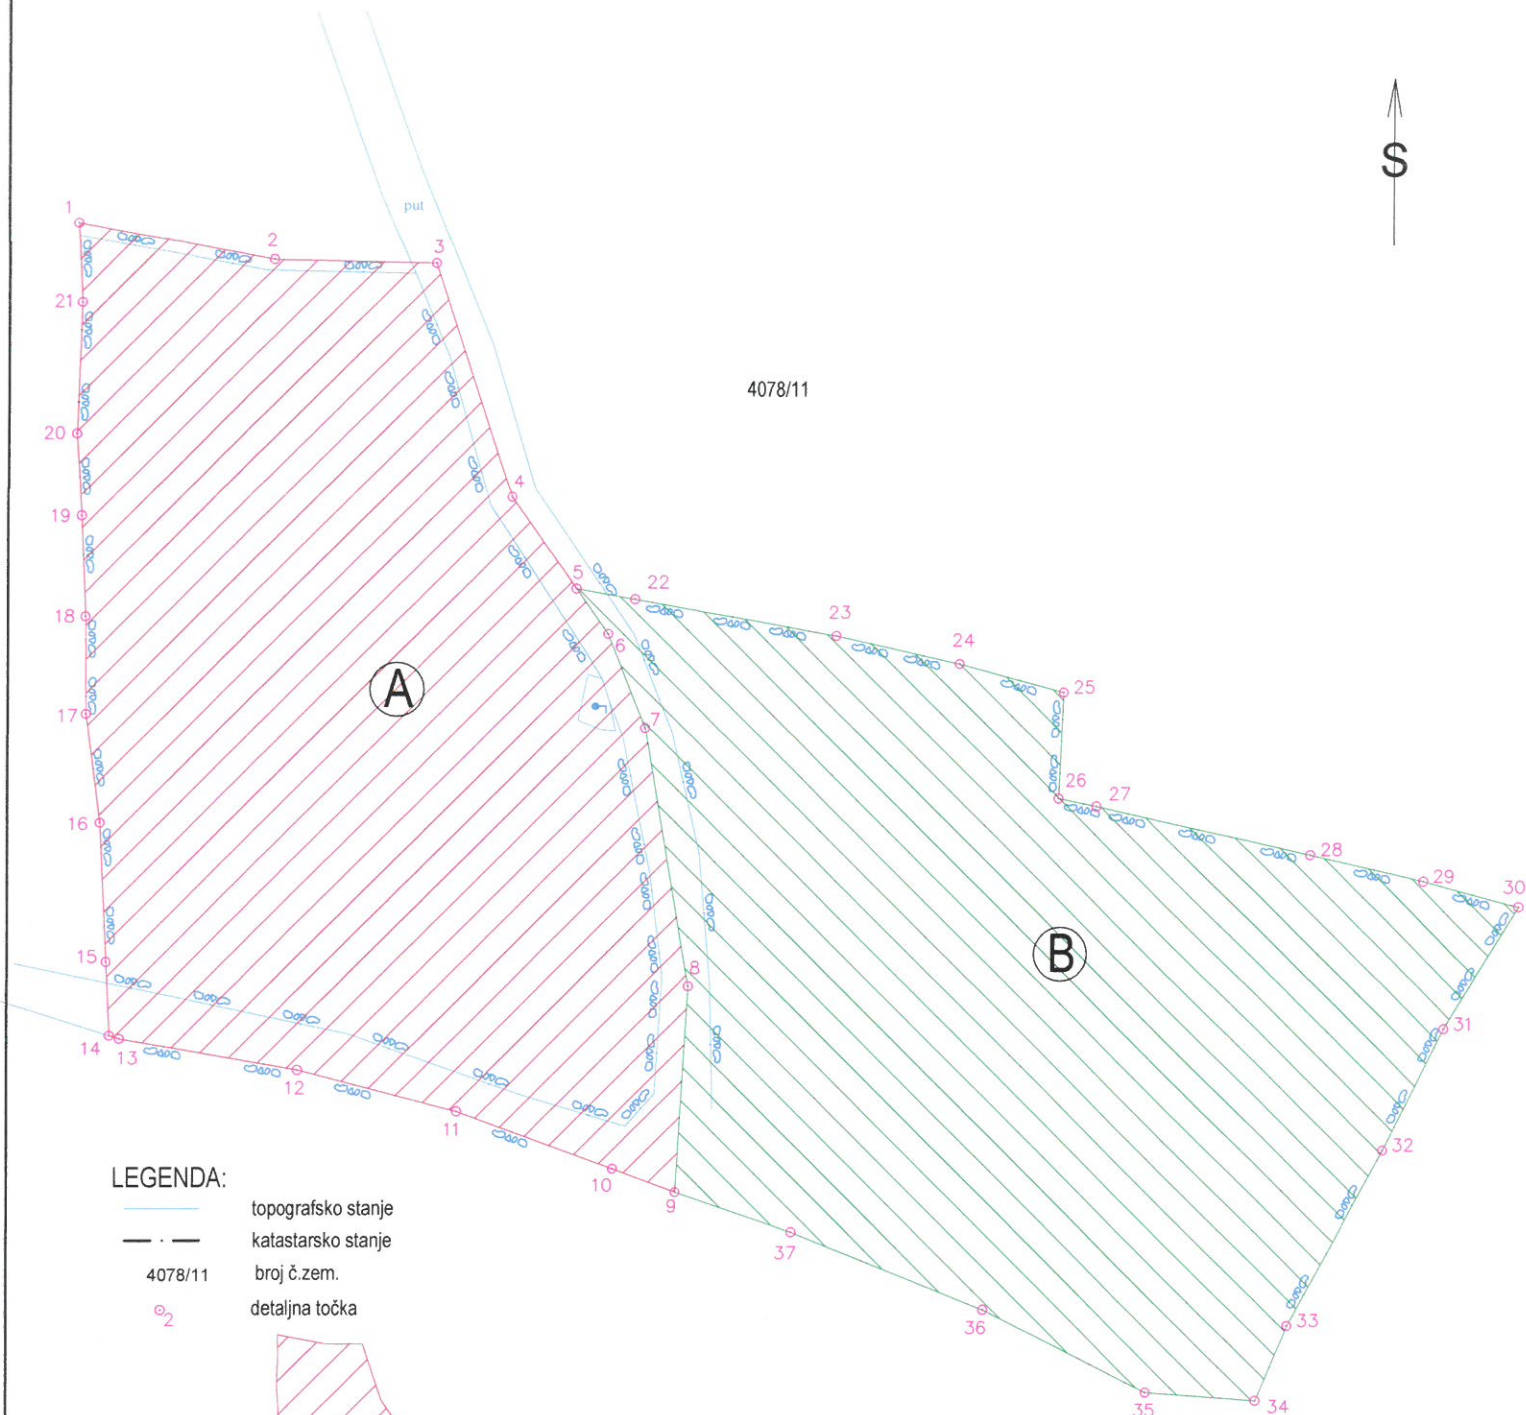


LEGENDA:

- topografsko stanje
- - - katastarsko stanje
- 4078/11 broj č.zem.
- o₂ detaljna točka



Površina lika koji se nalazi na dijelu k.č. 4078/11 označenog slovom A i definiranog brojevima 1, 2, 3, 4, 5, 6, 7, 8, 9, 10, 11, 12, 13, 14, 15, 16, 17, 18, 19, 20 i 21 iznosi 1859m².

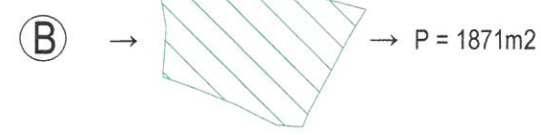

Površina lika koji se nalazi na dijelu k.č. 4078/11 označenog slovom B i definiranog brojevima 5, 22, 23, 24, 25, 26, 27, 28, 29, 30, 31, 32, 33, 34, 35, 36, 37, 9, 8, 7 i 6 iznosi 1871m².

Andriano Račić
dipl. ing. geod.

Ovlašteni inženjer geodezije
TRIANGULACIJA d.o.o.
Vrbanj



 TRIANGULACIJA d.o.o. za geodetske poslove Vrbanj 244, 21462 Vrbanj	
Broj	193/2025
Predmet	Geodetski snimak za rješavanje imovinsko pravnih odnosa na k.č. 4078/11 k.o. Pitve
Mjerilo	1 : 500
ovl.ing.geod.	Andriano Račić, dipl.ing.geod.
Izradio	Andriano Račić, dipl.ing.geod.
Datum	rujan, 2025.god.