



GEOMETRIK ING d.o.o.

za obavljanje geodetskih poslova


Ante Starčevića 1, 21260 Imotski
Tel.: 021/637 070; Mob.: +385 91 926 4173
E-mail: info@geometrik-ing.hr

IBAN: HR4923400091111193614
OIB: 20362757828



SKICA IZMJERE

Mjerilo 1:200

Katastarska općina: KRSTATICE
MBR: 311871
Detaljni list: 7

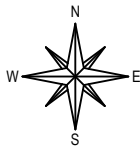

- ① 1/1 BABAN DANIEL (STVARNI KORISNIK)
IMOTSKA 38, NOVAKI BIZOVAČKI, 31223 BROĐANCI
OIB: 59044151938
- ② 1/1 OPĆINA ZAGVOZD (STVARNI KORISNIK)
FRANJE TUĐMANA 65, 21270 ZAGVOZD
OIB: 57306974930

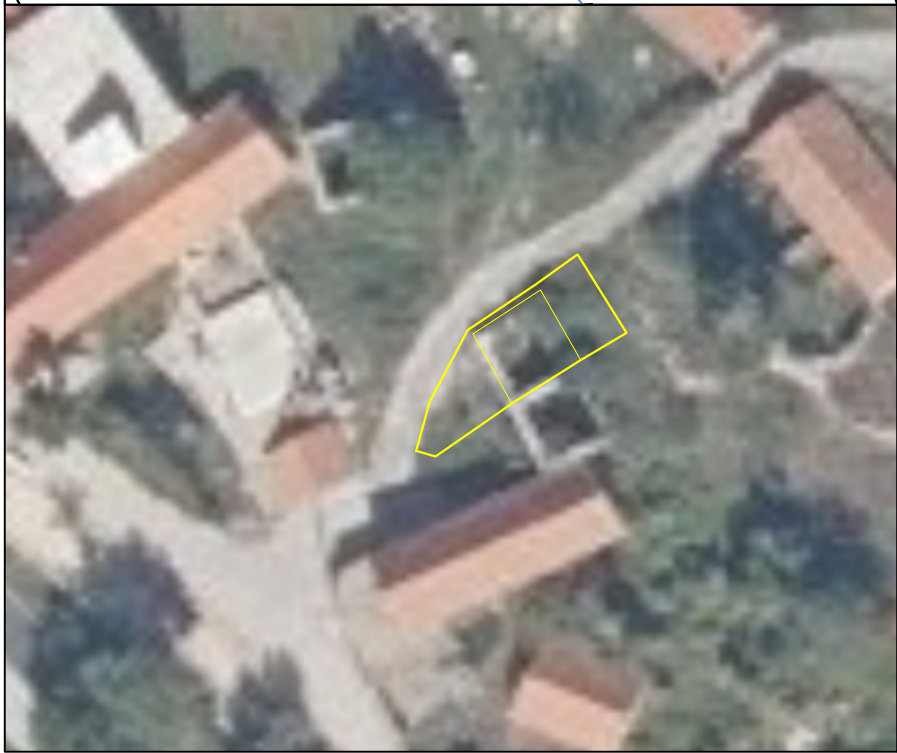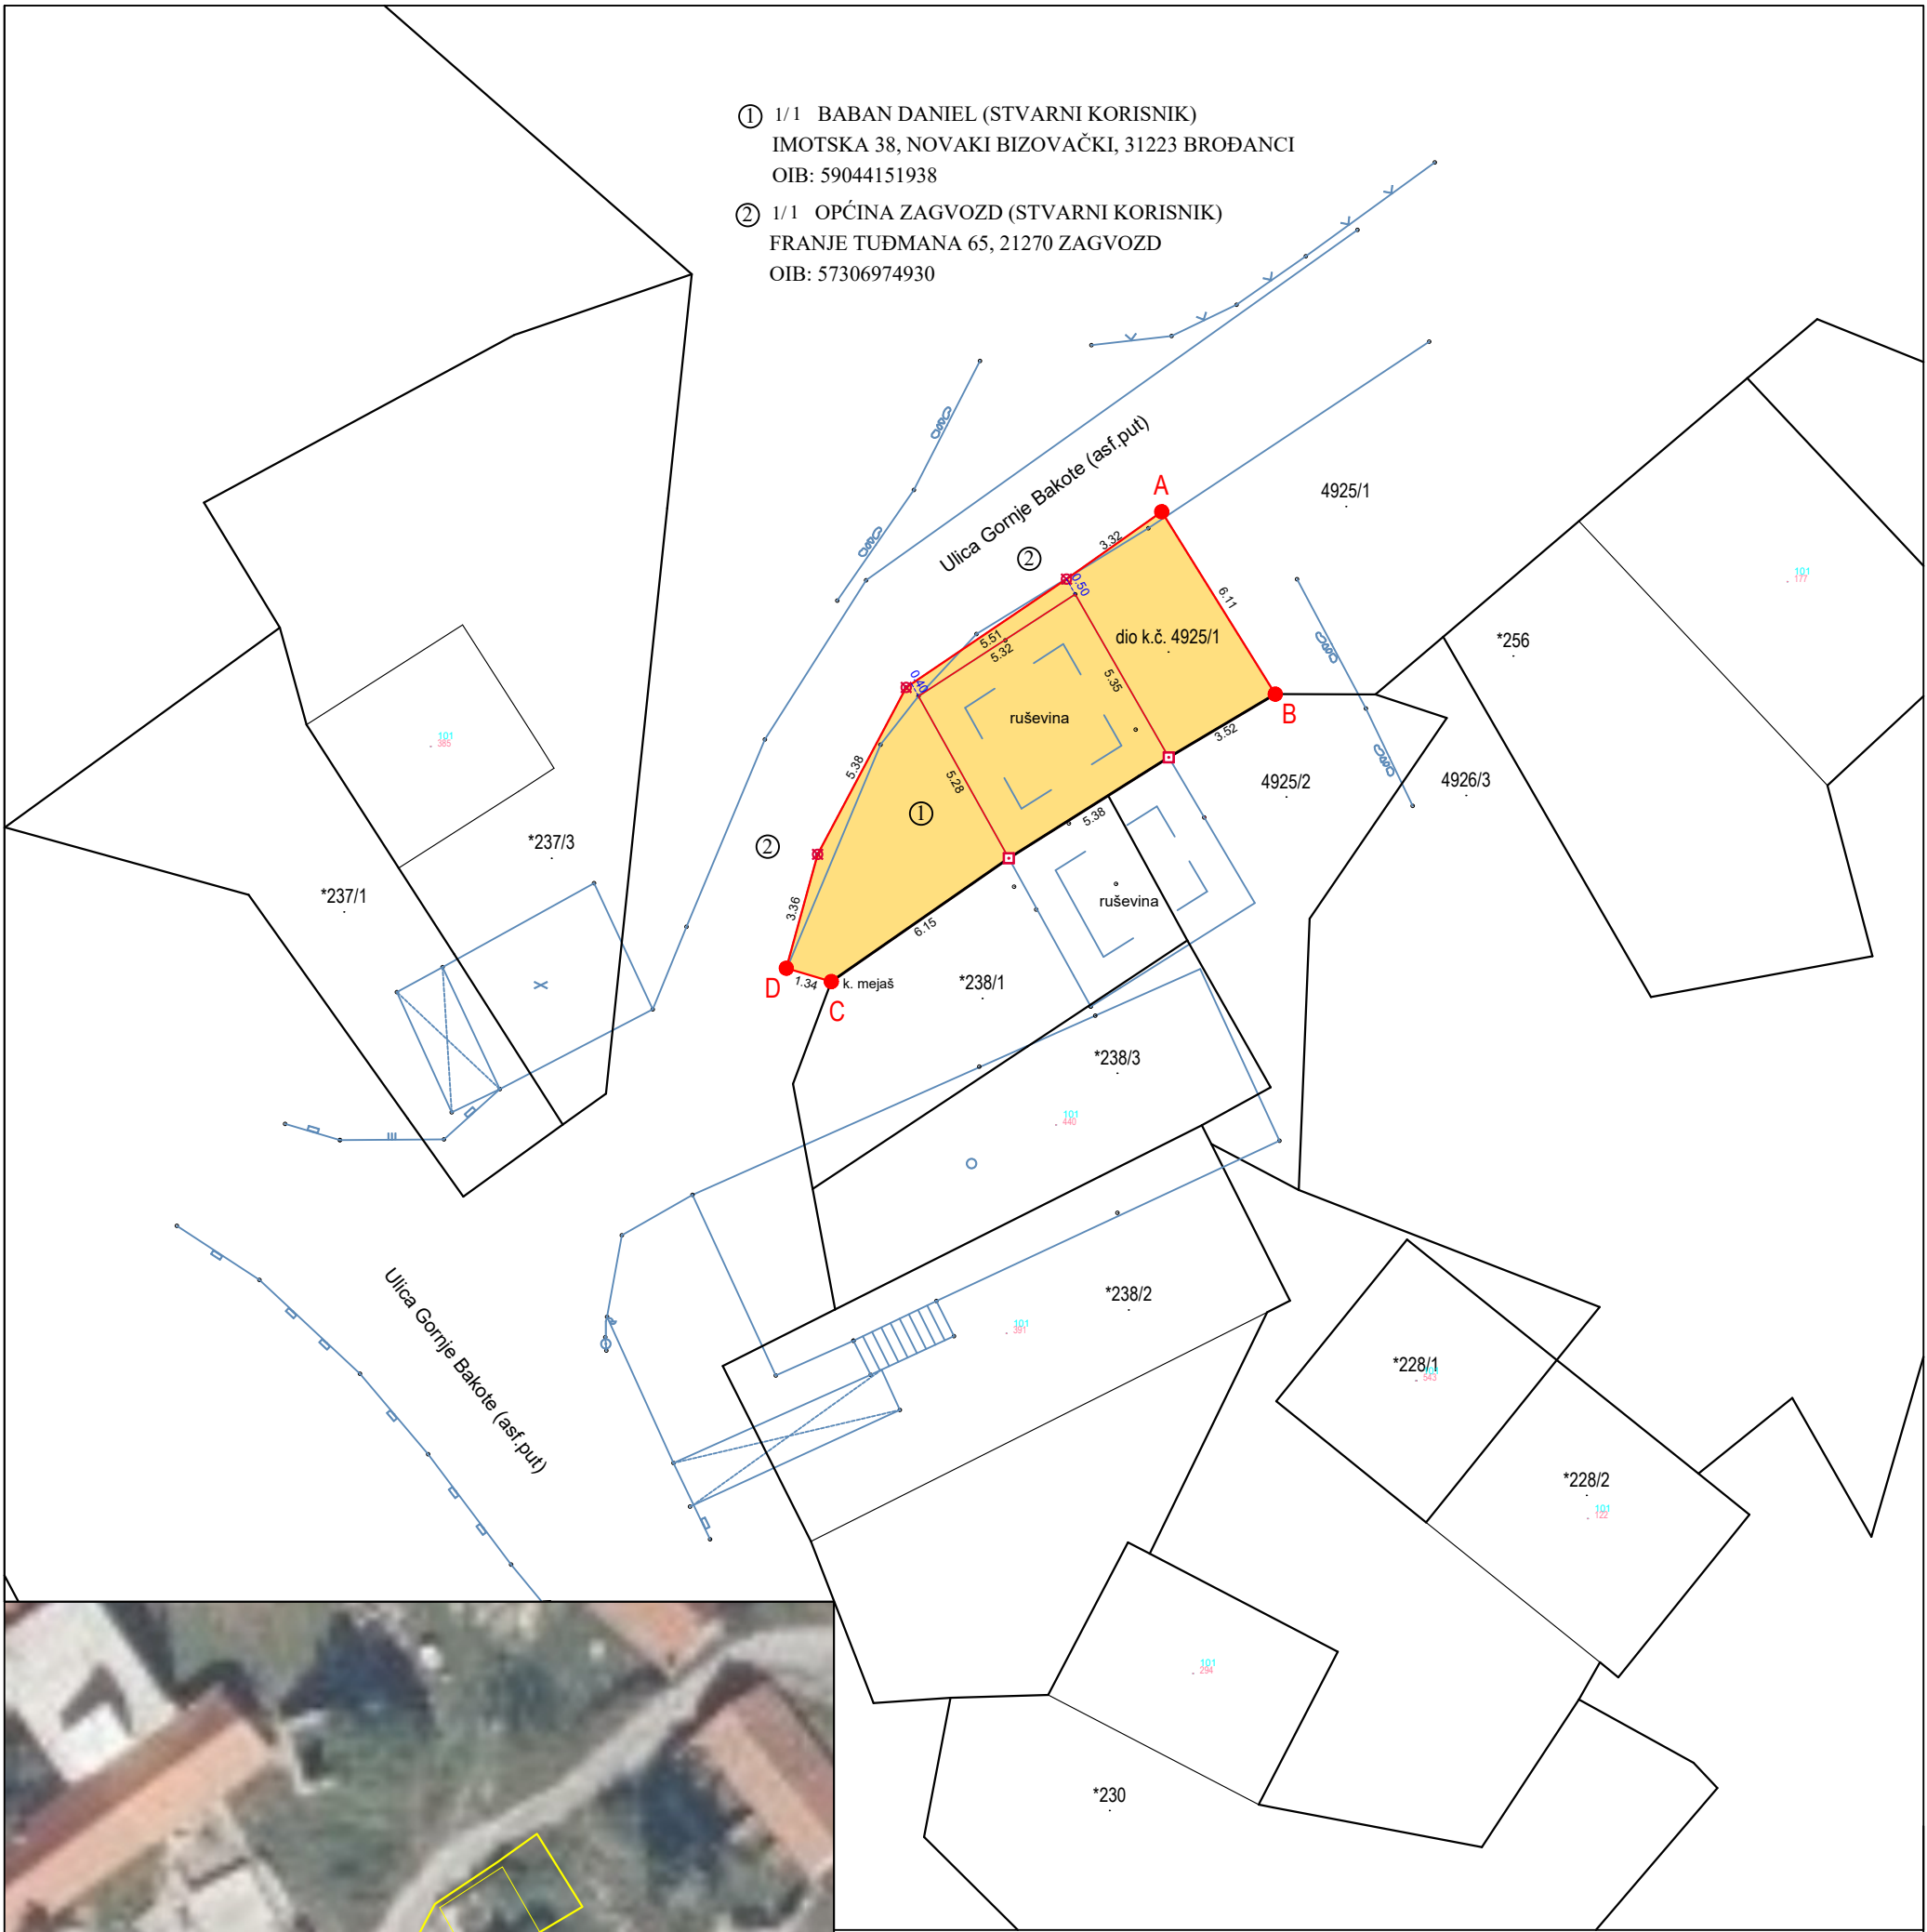

Posjed A-B-C-D-A po kazivanju Baban Daniel:



dio k.č.zem. 4925/1 = 77 m²

UKUPNO = 77 m²
(od toga pod ruševinom 28 m²)

- KAZALO:
- VIDLJIVA TRAJNA OZNAKA
 - SUHOZID
 - BETONSKI ZID
 - ELEKTRIČNI BETONSKI STUP
 - ŽIČANA OGRADA
 - ŽELJEZNA OGRADA
 - PODZID
 - LOMNA TOČKA ZGRADE ILI DRUGE GRAĐEVINE



Izradio/la:
Ante Kukavica, mag. ing. geod. et geoinf.
Imotski, 05. srpnja 2025. godine
Broj predmeta: 89/2025

Odgovorna osoba:
Ante Kukavica, mag. ing. geod. et geoinf.