


"MJERNIČNI VJEŠTAK"

Antonio Labinac geom.
ul.V.C.Emina 1 Poreč
tel.052/451-010
fax.052/451-010
gsm.098/1666860
e-mail antonio.labinac@gmail.com

Poslovni broj:
ST-103/2018

Katastarska općina: VIŽINADA

RUDINA: "BAJKINI"

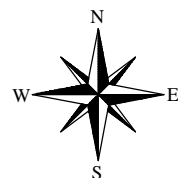



LEGENDA:

- k.č. 1701/1 u naravi kuća, dvorište i oranica
- k.č. 1702/11 u naravi dvorište
- k.č. zgr. 297/2 u naravi kuća i dvorište
- k.č. zgr. 297/3 u naravi dvorište
- k.č. zgr. 297/4 u naravi dvorište-prilaz



SITUACIONI PLAN

Približno mjerilo 1:300

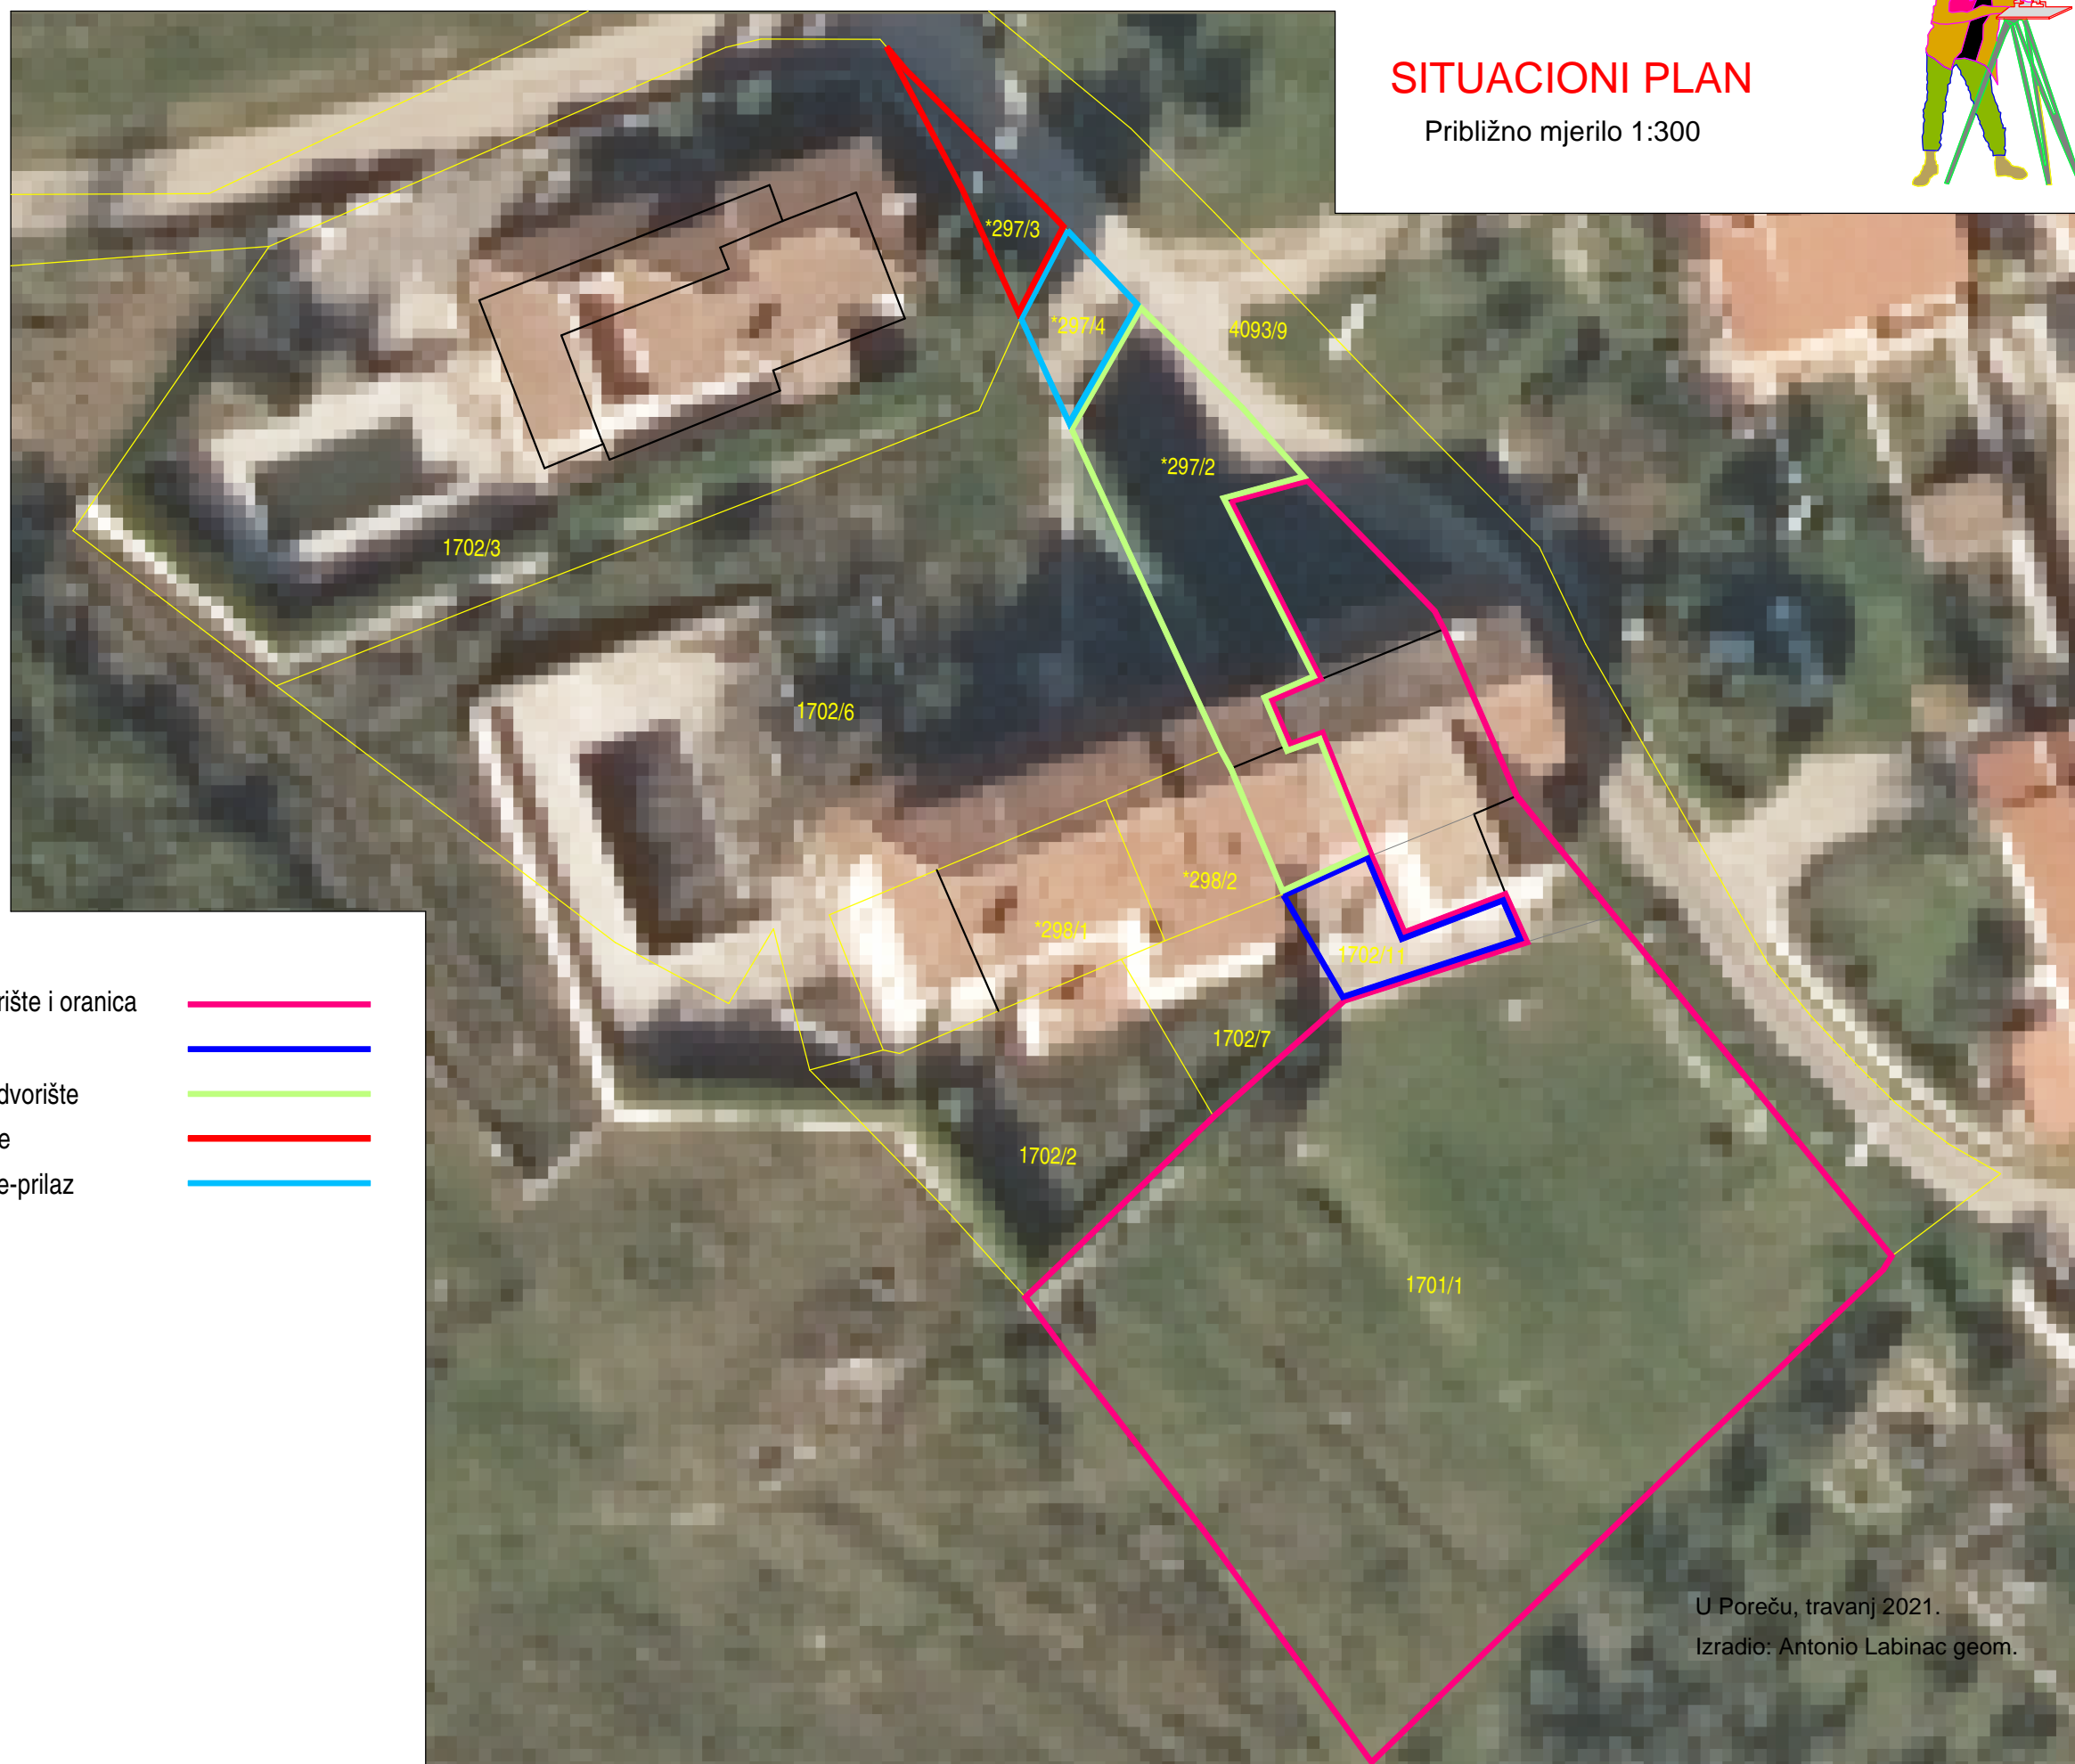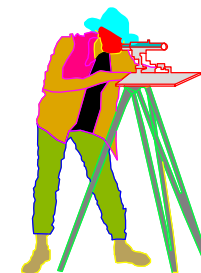

U Poreču, travanj 2021.
Izradio: Antonio Labinac geom.